

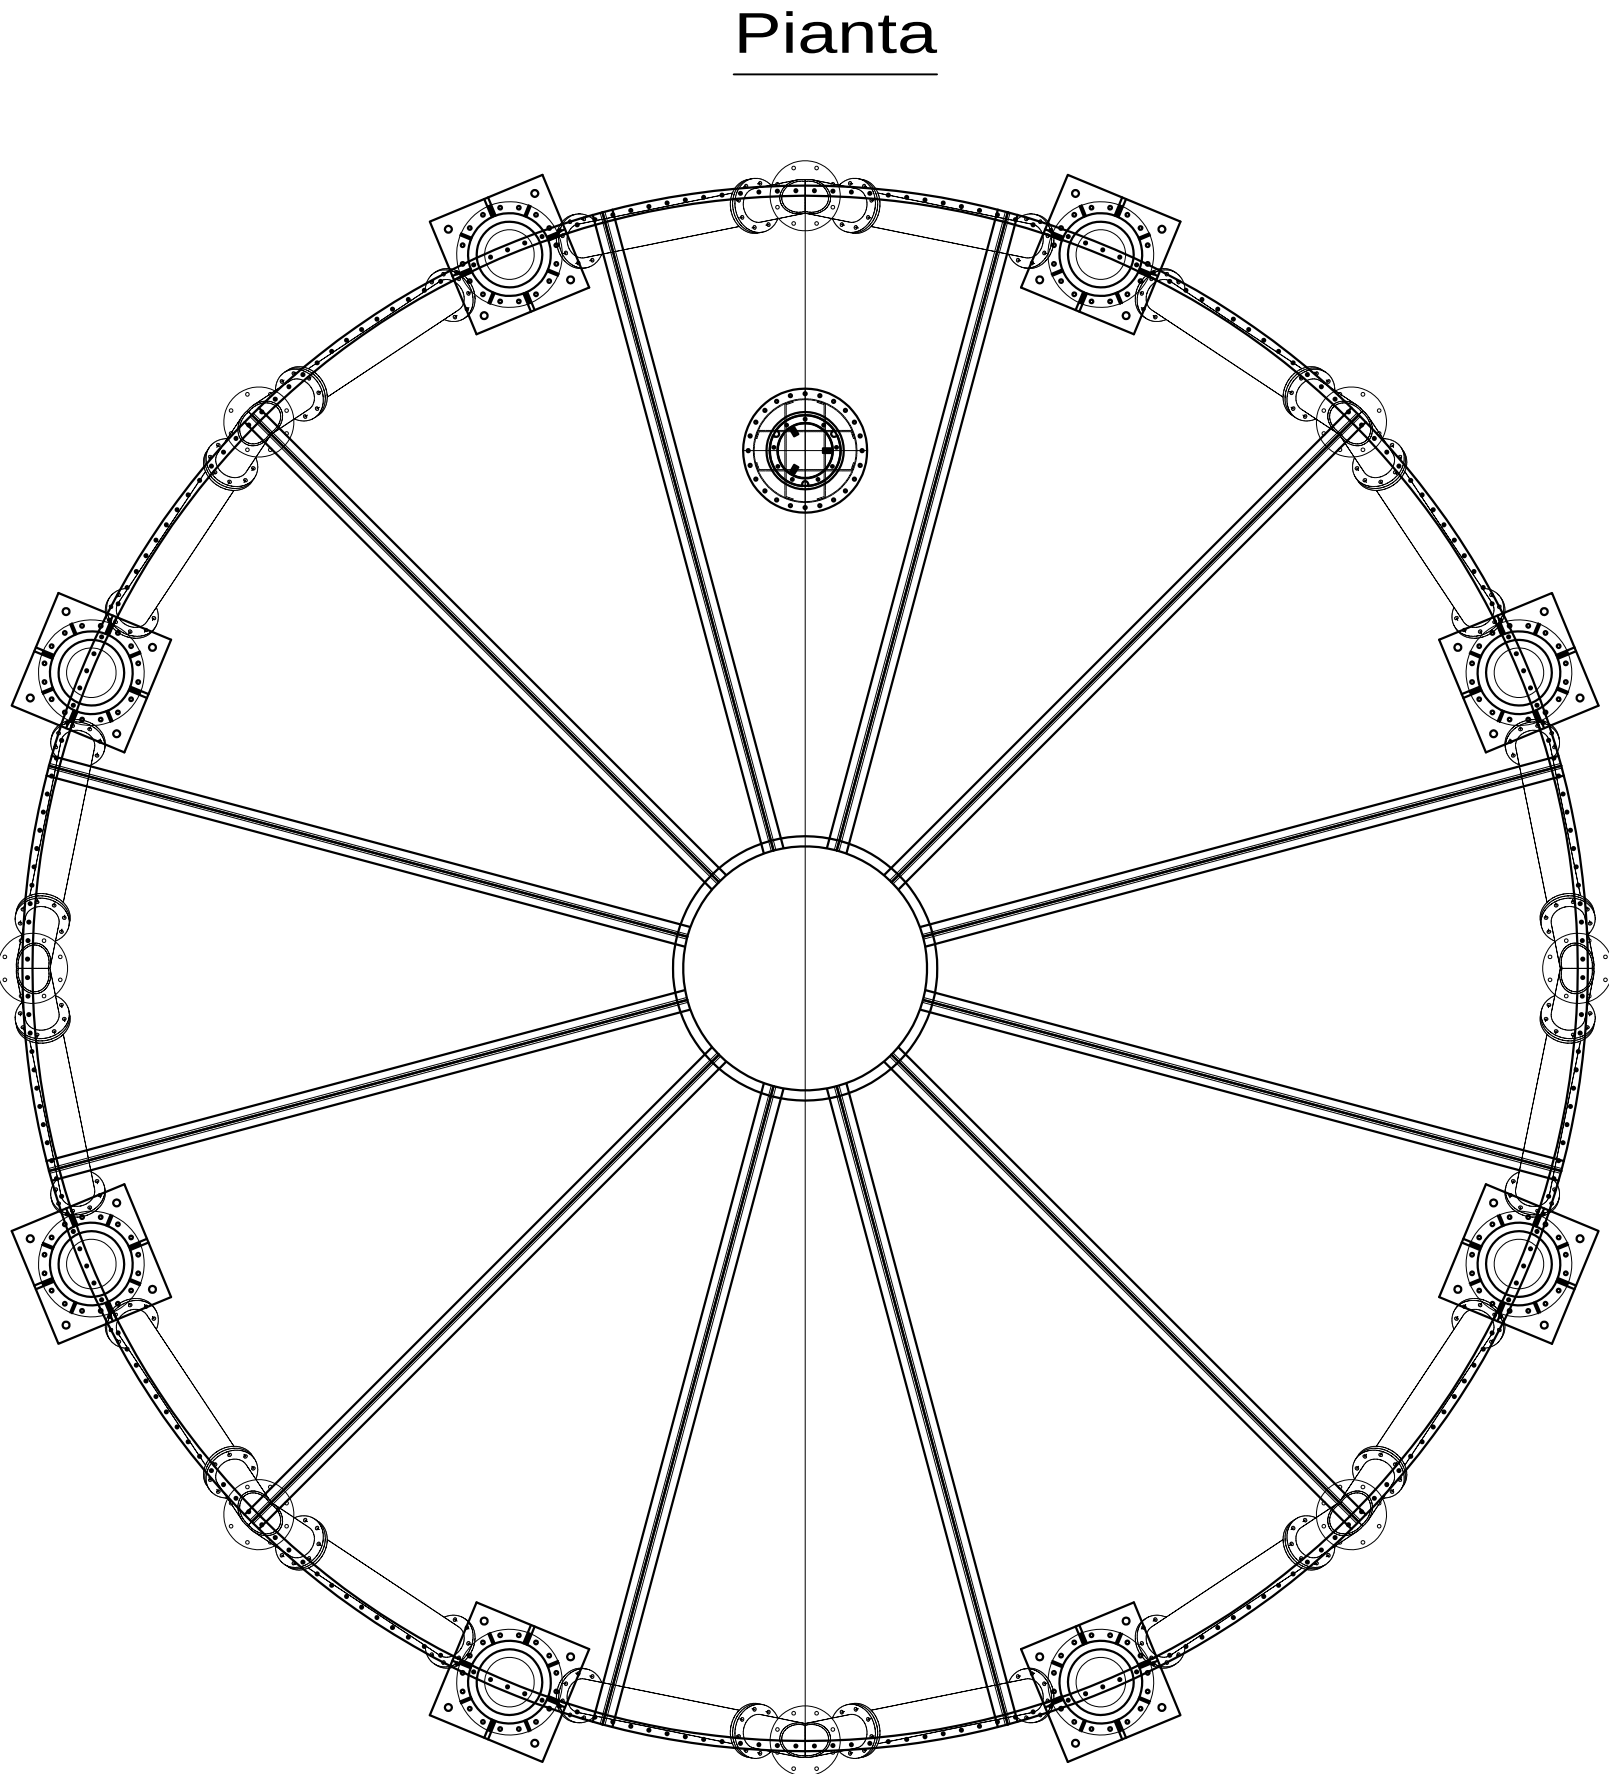


Silos Componibili Ø7600

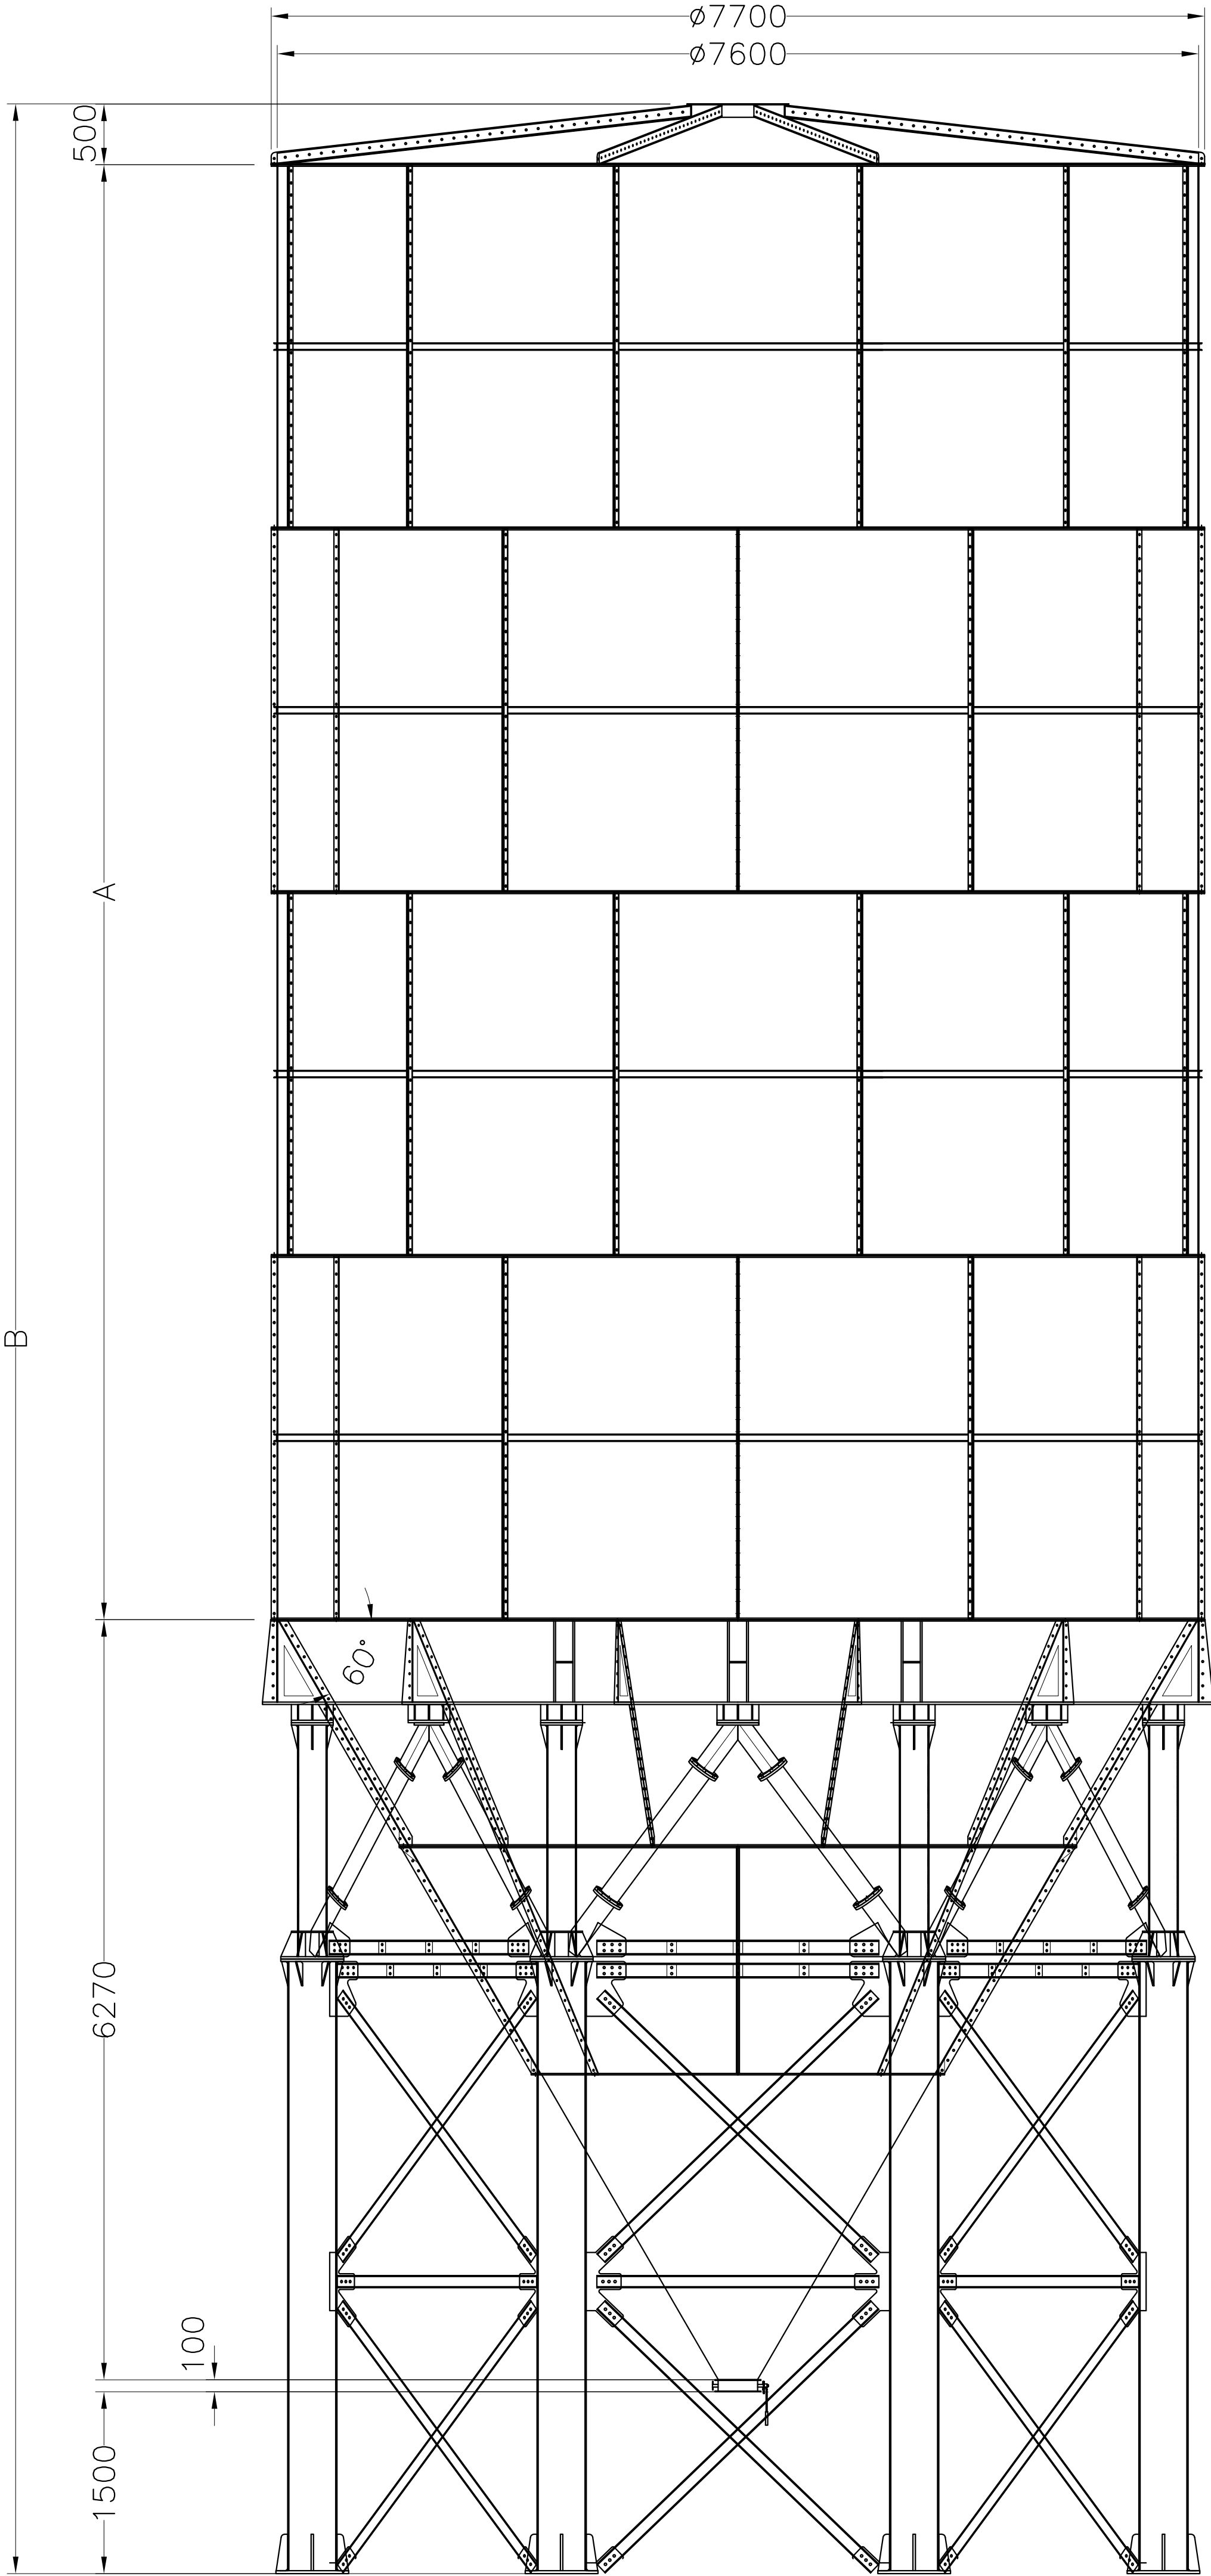

Pianta di fondazione silos

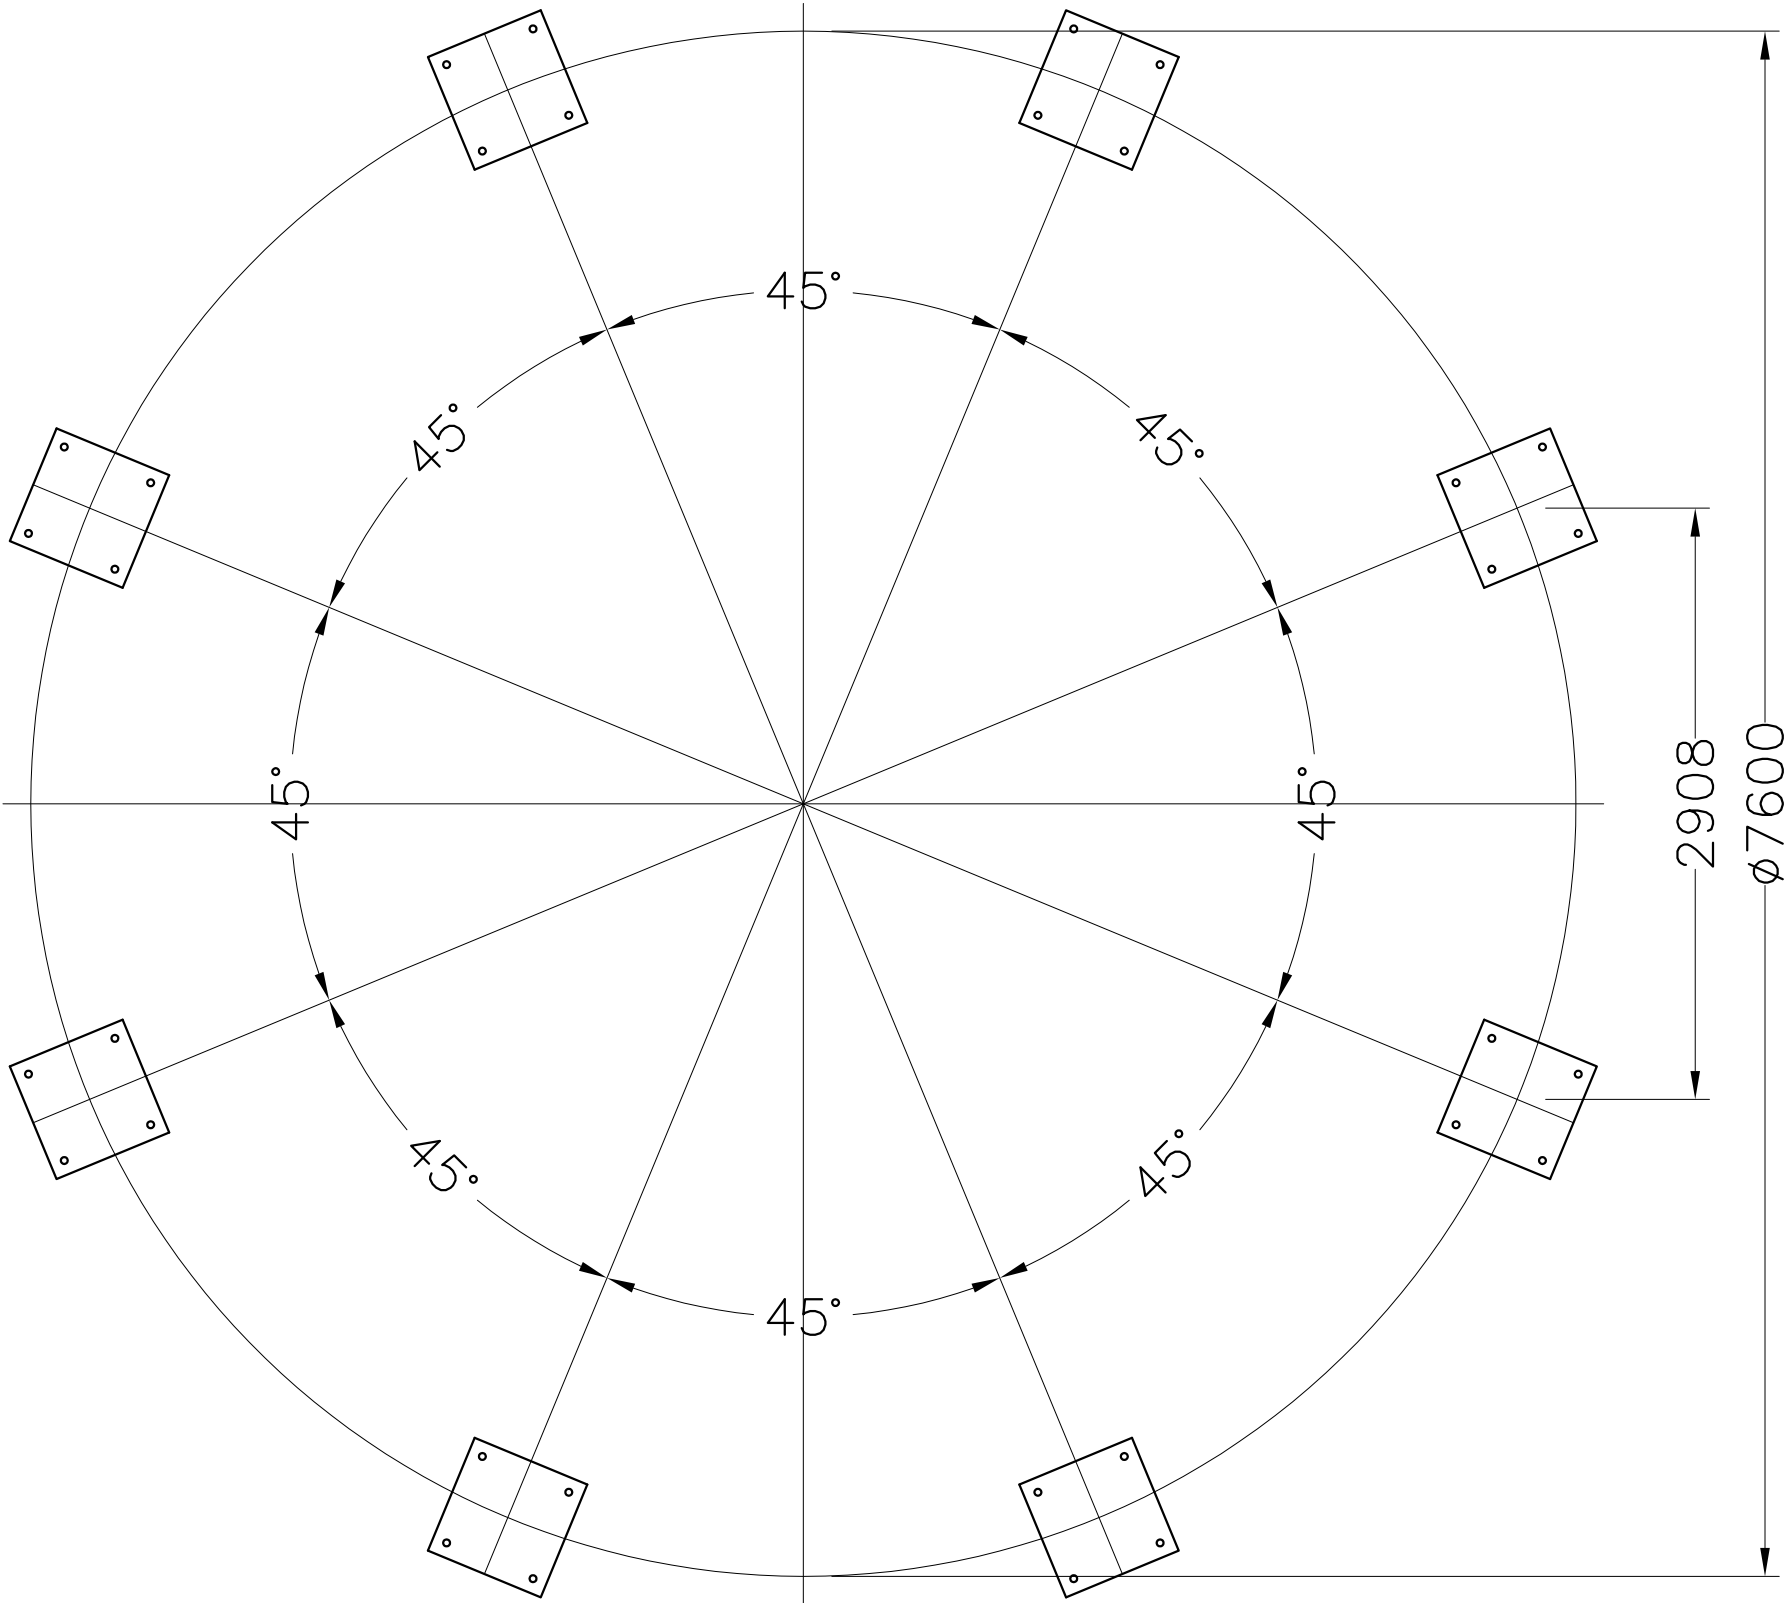

ø7600	Silos Componibili ø7600 inclinazione cono STANDARD α=60°										
Codice	SCL76-37	SCL76-43	SCL76-50	SCL76-57	SCL76-64	SCL76-71	SCL76-77	SCL76-84	SCL76-91	SCL76-98	SCL76-105
CAPACITA' mc	371	439	507	575	643	711	779	847	915	983	1051
N. VIROLE	-----	1x1500	-----	1x1500	-----	1x1500	-----	1x1500	-----	1x1500	1x1500
	2x3000	2x3000	3x3000	3x3000	4x3000	4x3000	5x3000	5x3000	6x3000	6x3000	6x3000
A (mm)	6000	7500	9000	10500	12000	13500	15000	16500	18000	18500	21000
B (mm)	14370	15870	17370	18870	20370	21870	23370	24870	26370	27870	29370